



DESIGN & CONSULTING




ООО "STI Engineering"


B. Atanasyevsky per, 22
119019 Moscow
Russia
www.sti-engineering.it
russia@sti-engineering.it

Certified Quality System
UNI EN ISO 9001:2008
Certificate N. IT08/0768

UKTUS - BLOCK 18 SUPERMARKET PLACEMENT PROPOSAL

Вариант-1. План 3 эт

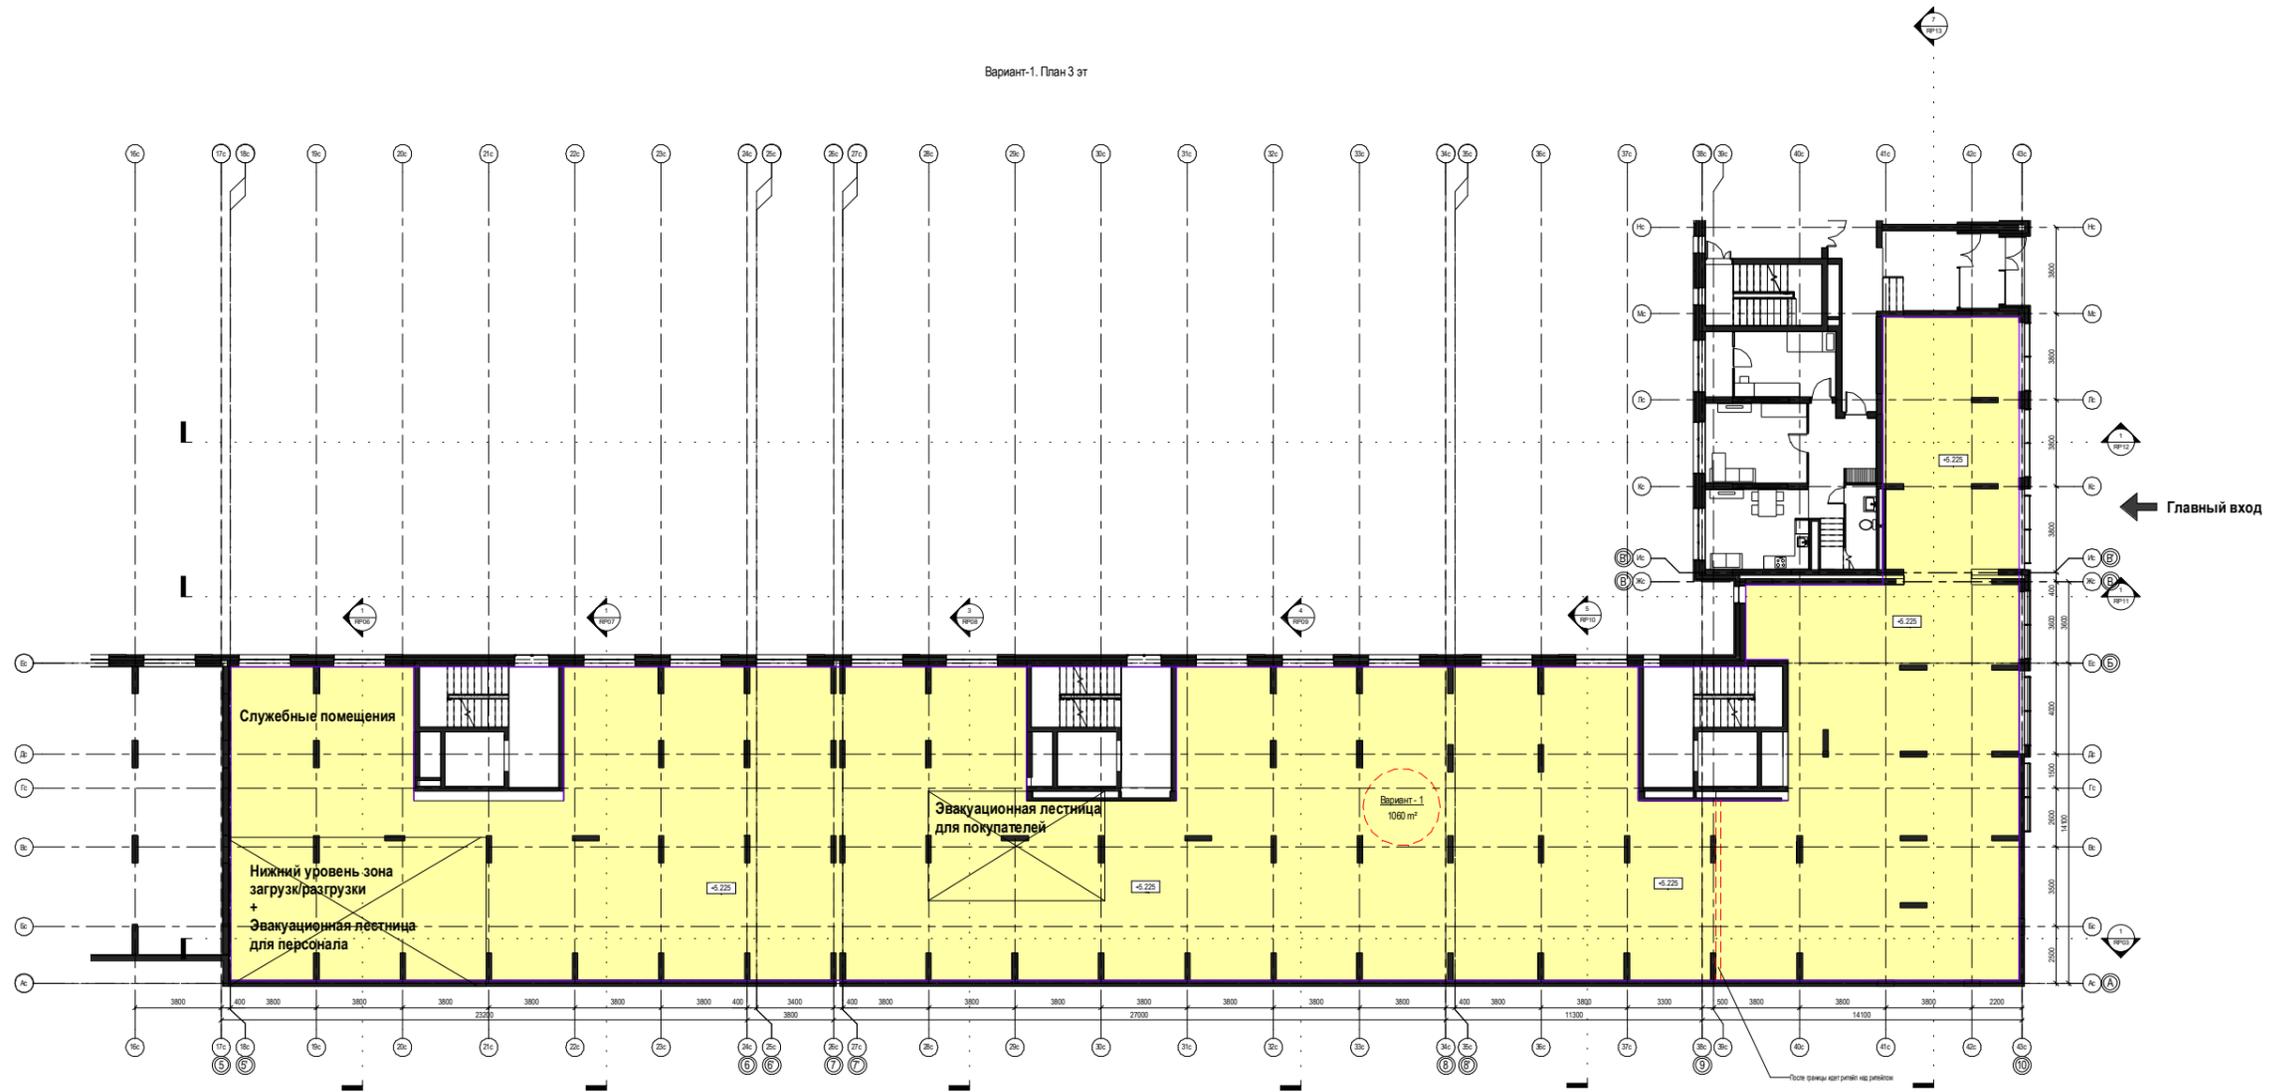


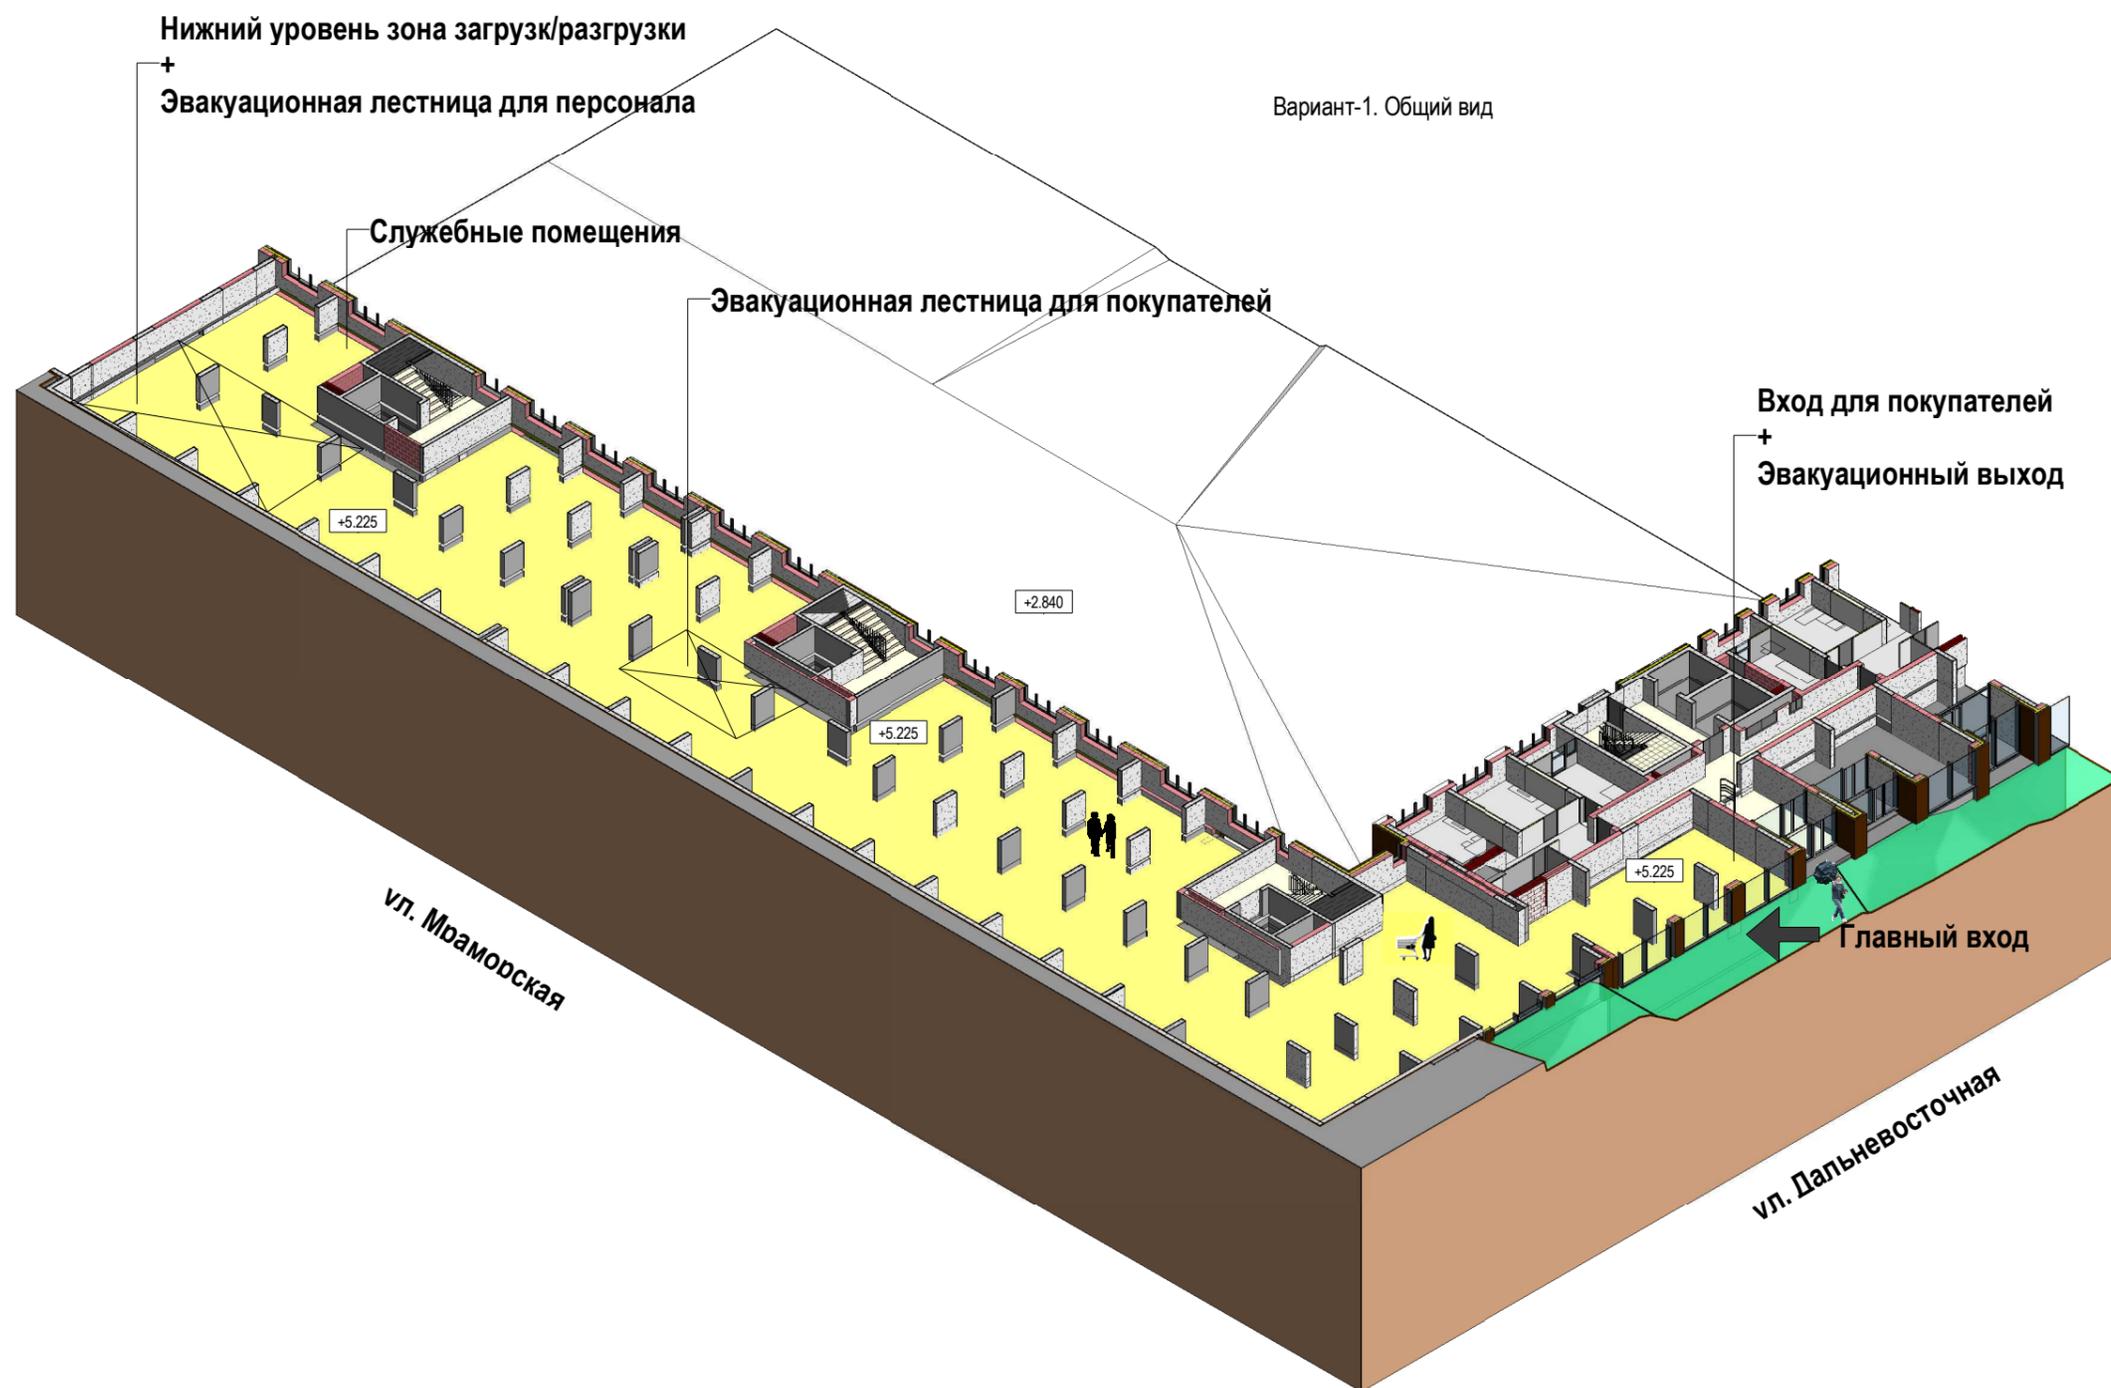


18.5+18.6+18.7. Разрез 6-6




Вариант -1. Продольный разрез

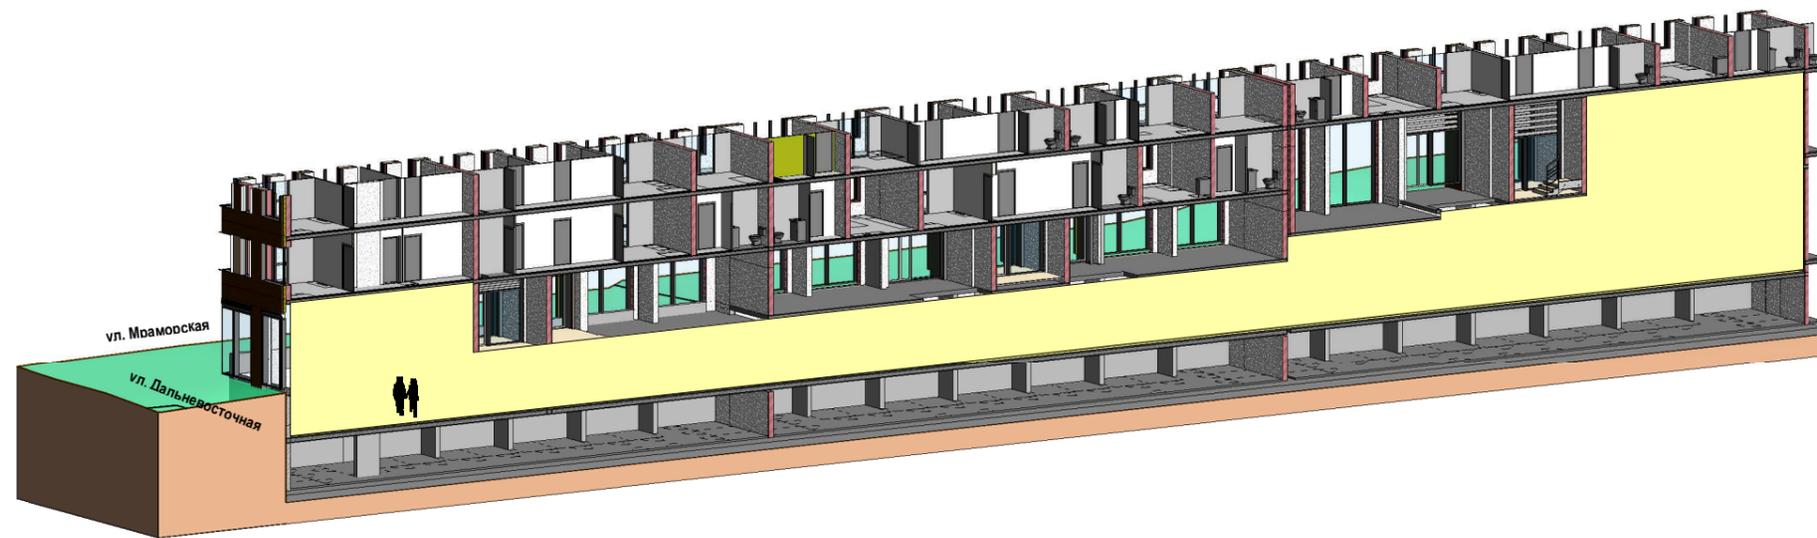

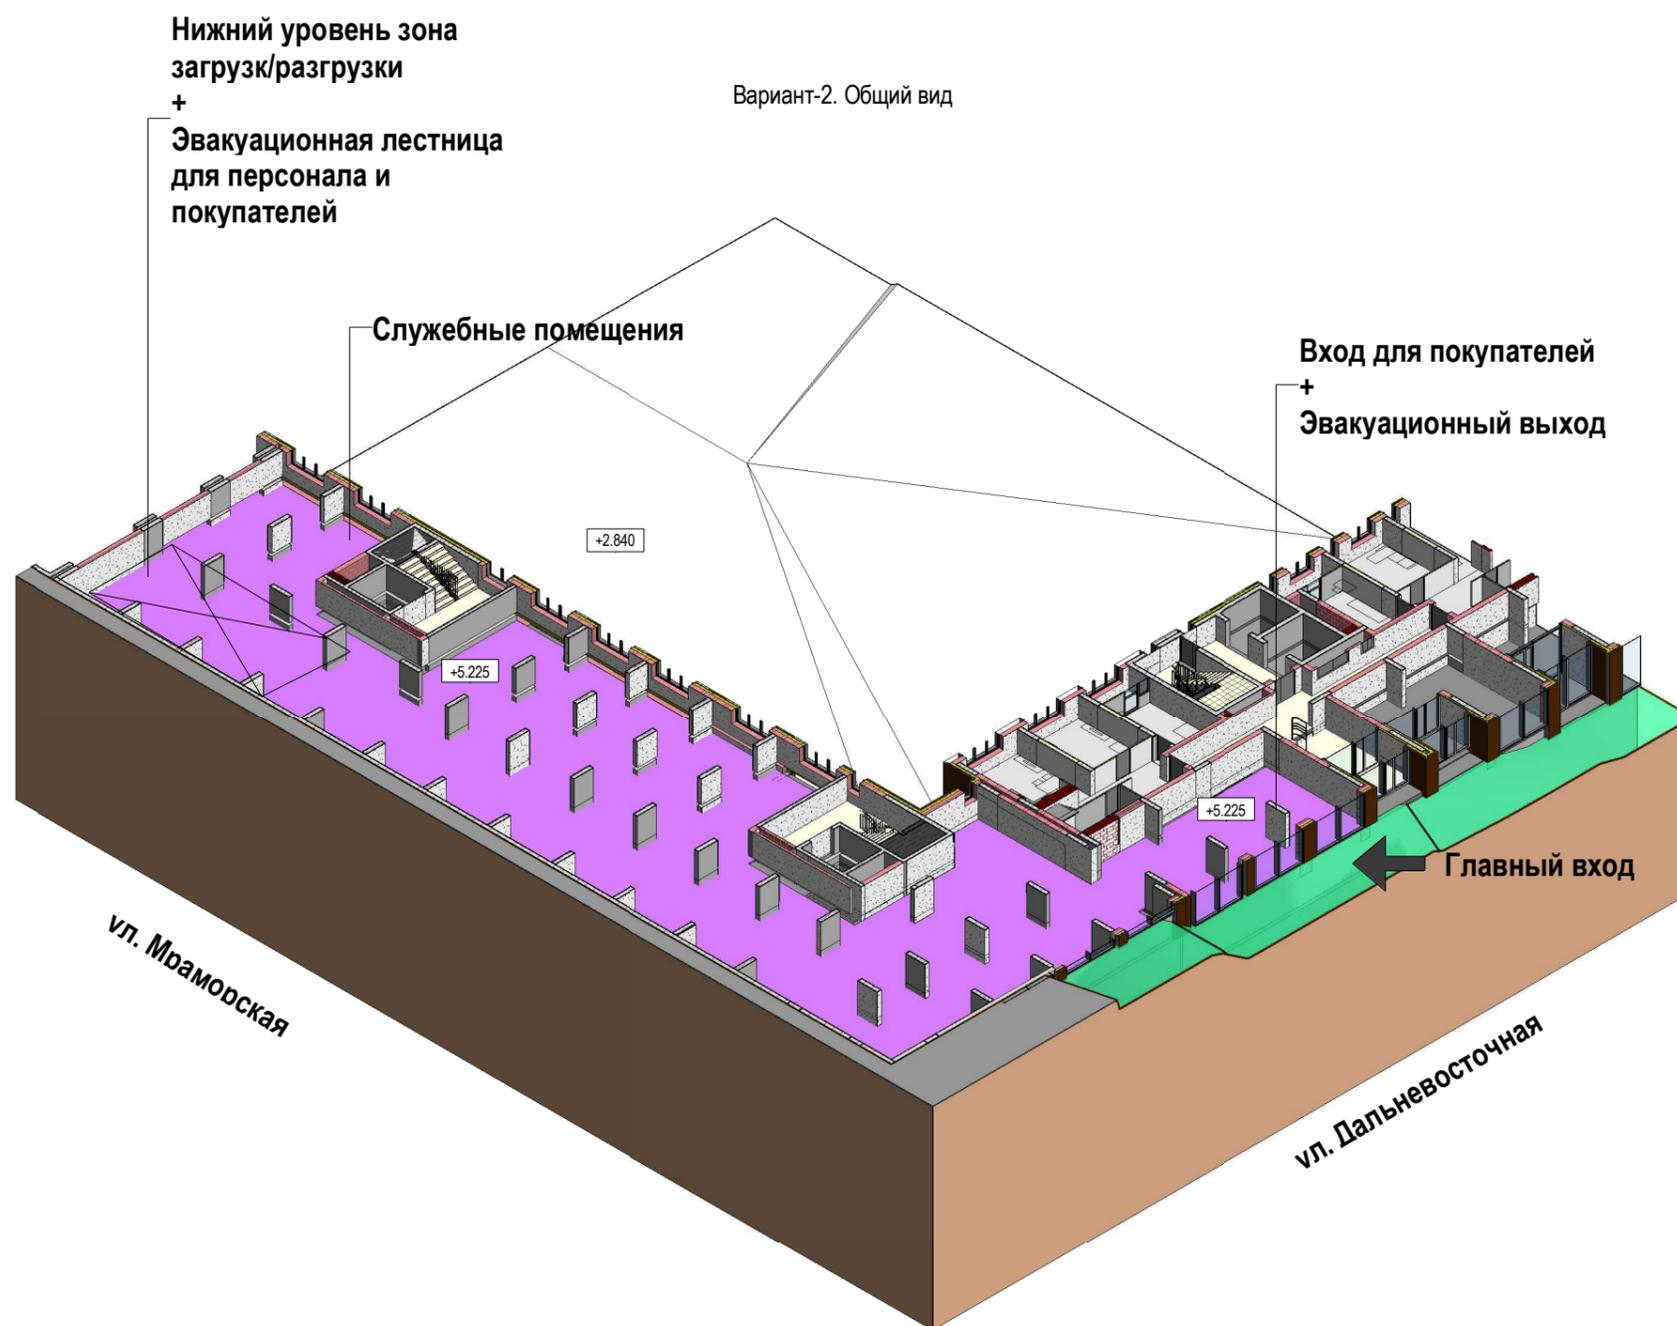

18.5. Разрез 1-1

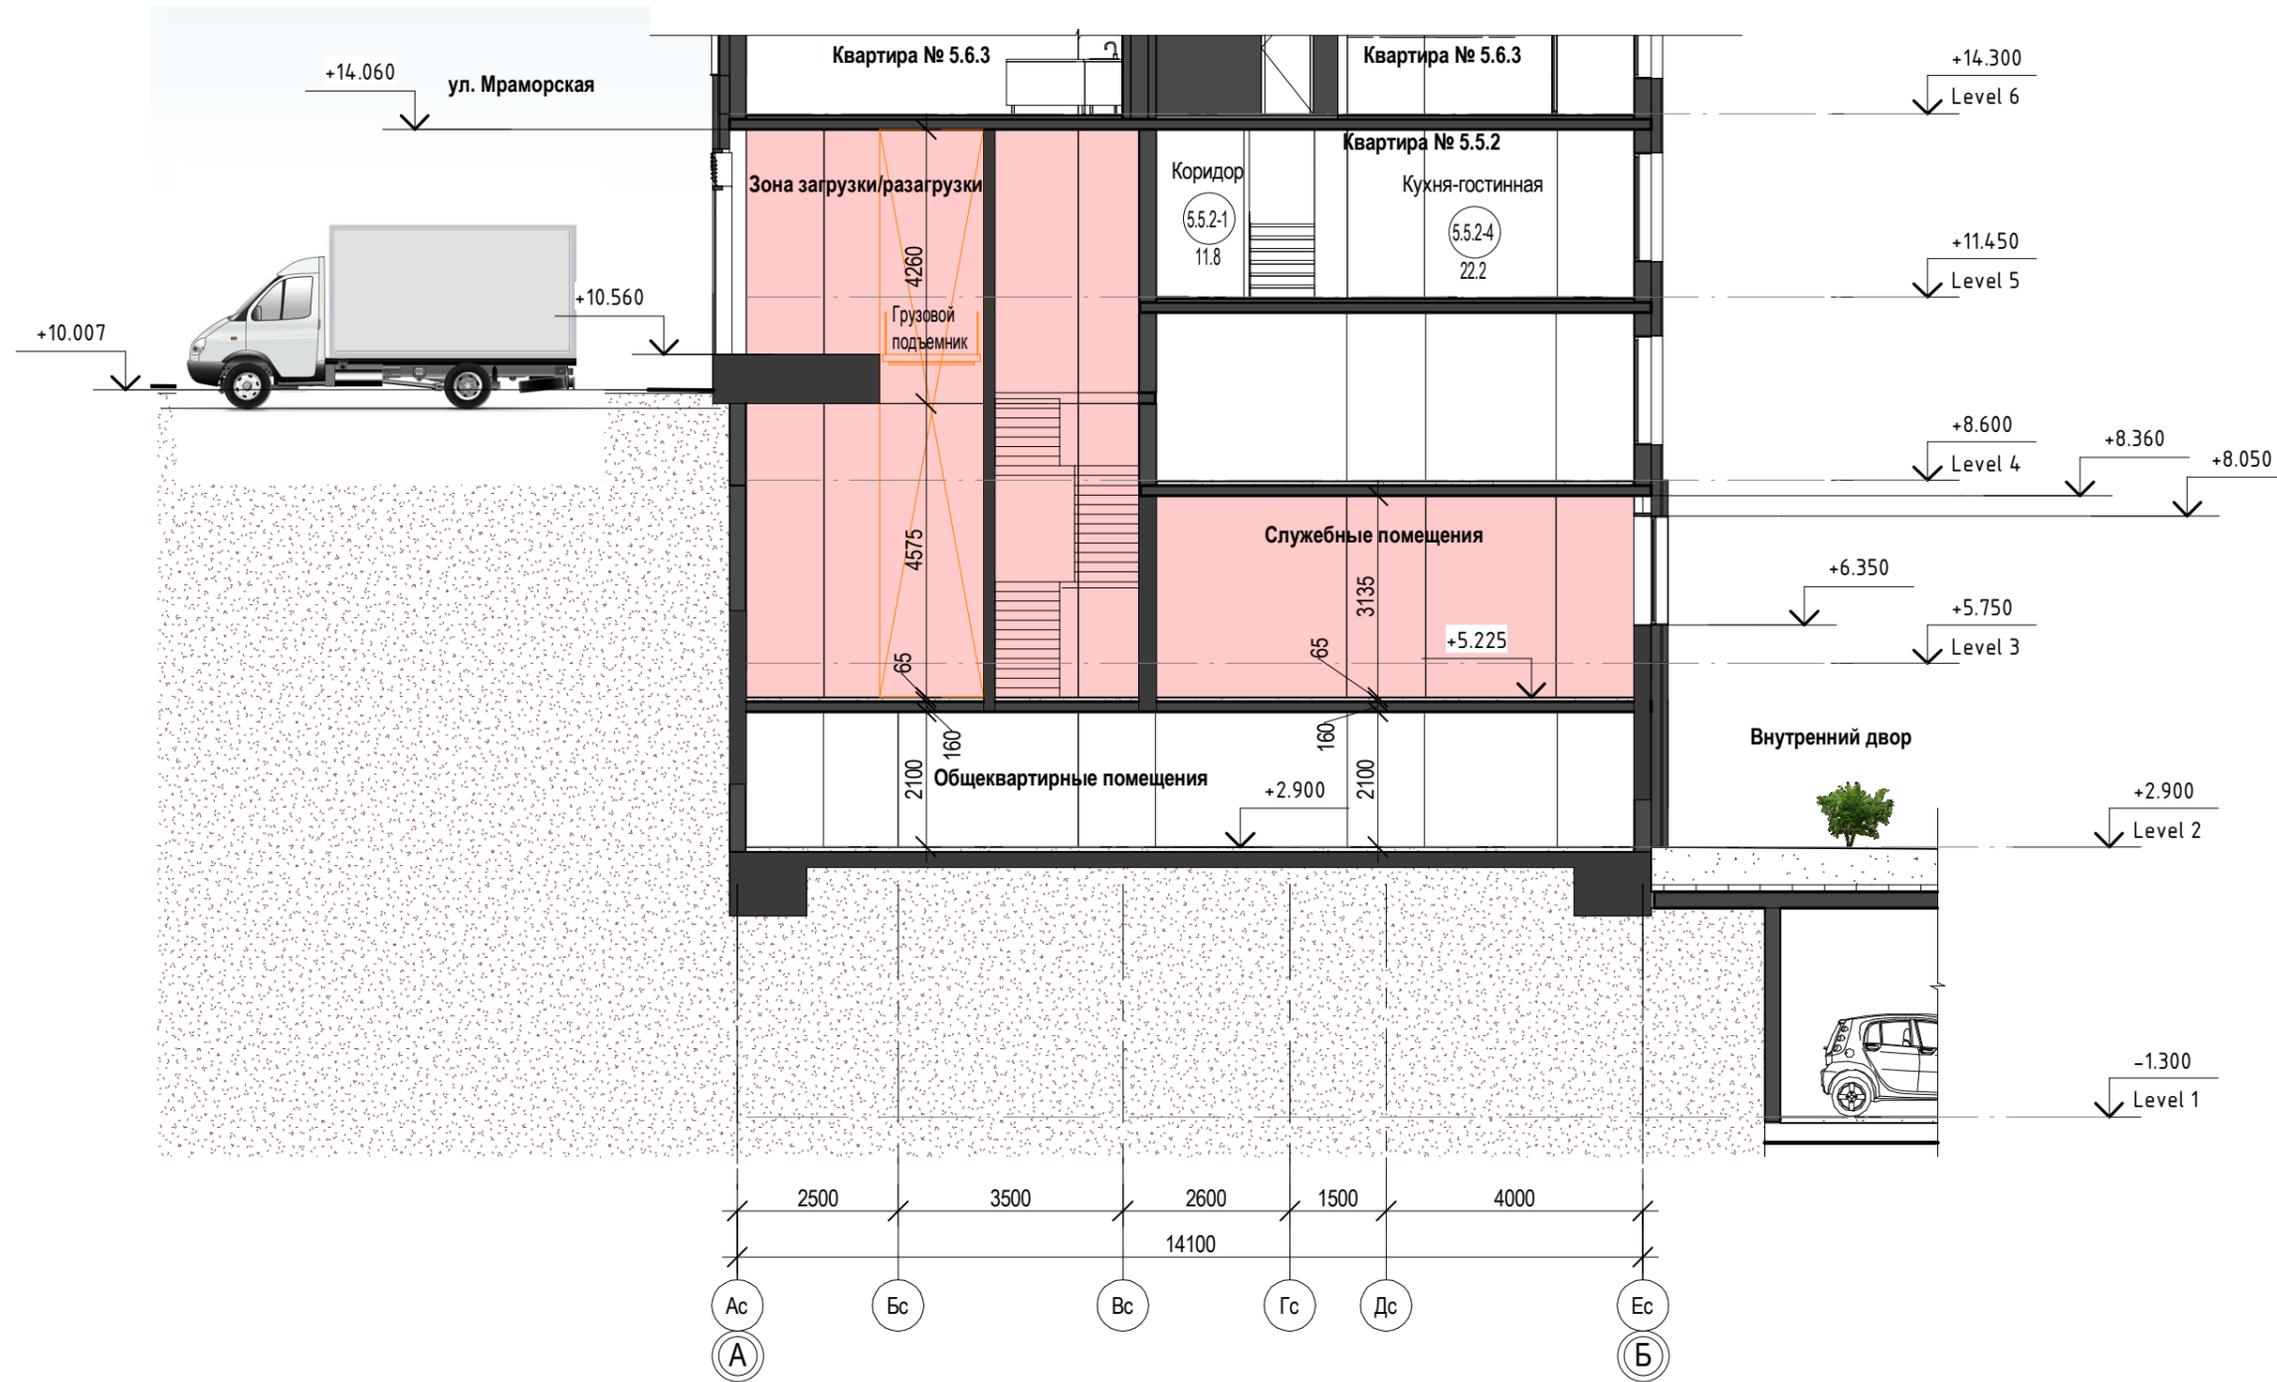

STI engineering
DESIGN & CONSULTING


25 YEARS OF EXPERIENCE

ООО "STI Engineering"
B. Atanasyevsky per. 22
119019 Moscow
Russia
www.sti-engineering.it
russia@sti-engineering.it

Certified Quality System
UNI EN ISO 9001:2008
Certificate N. 1108/0768



18.5. Разрез 2-2

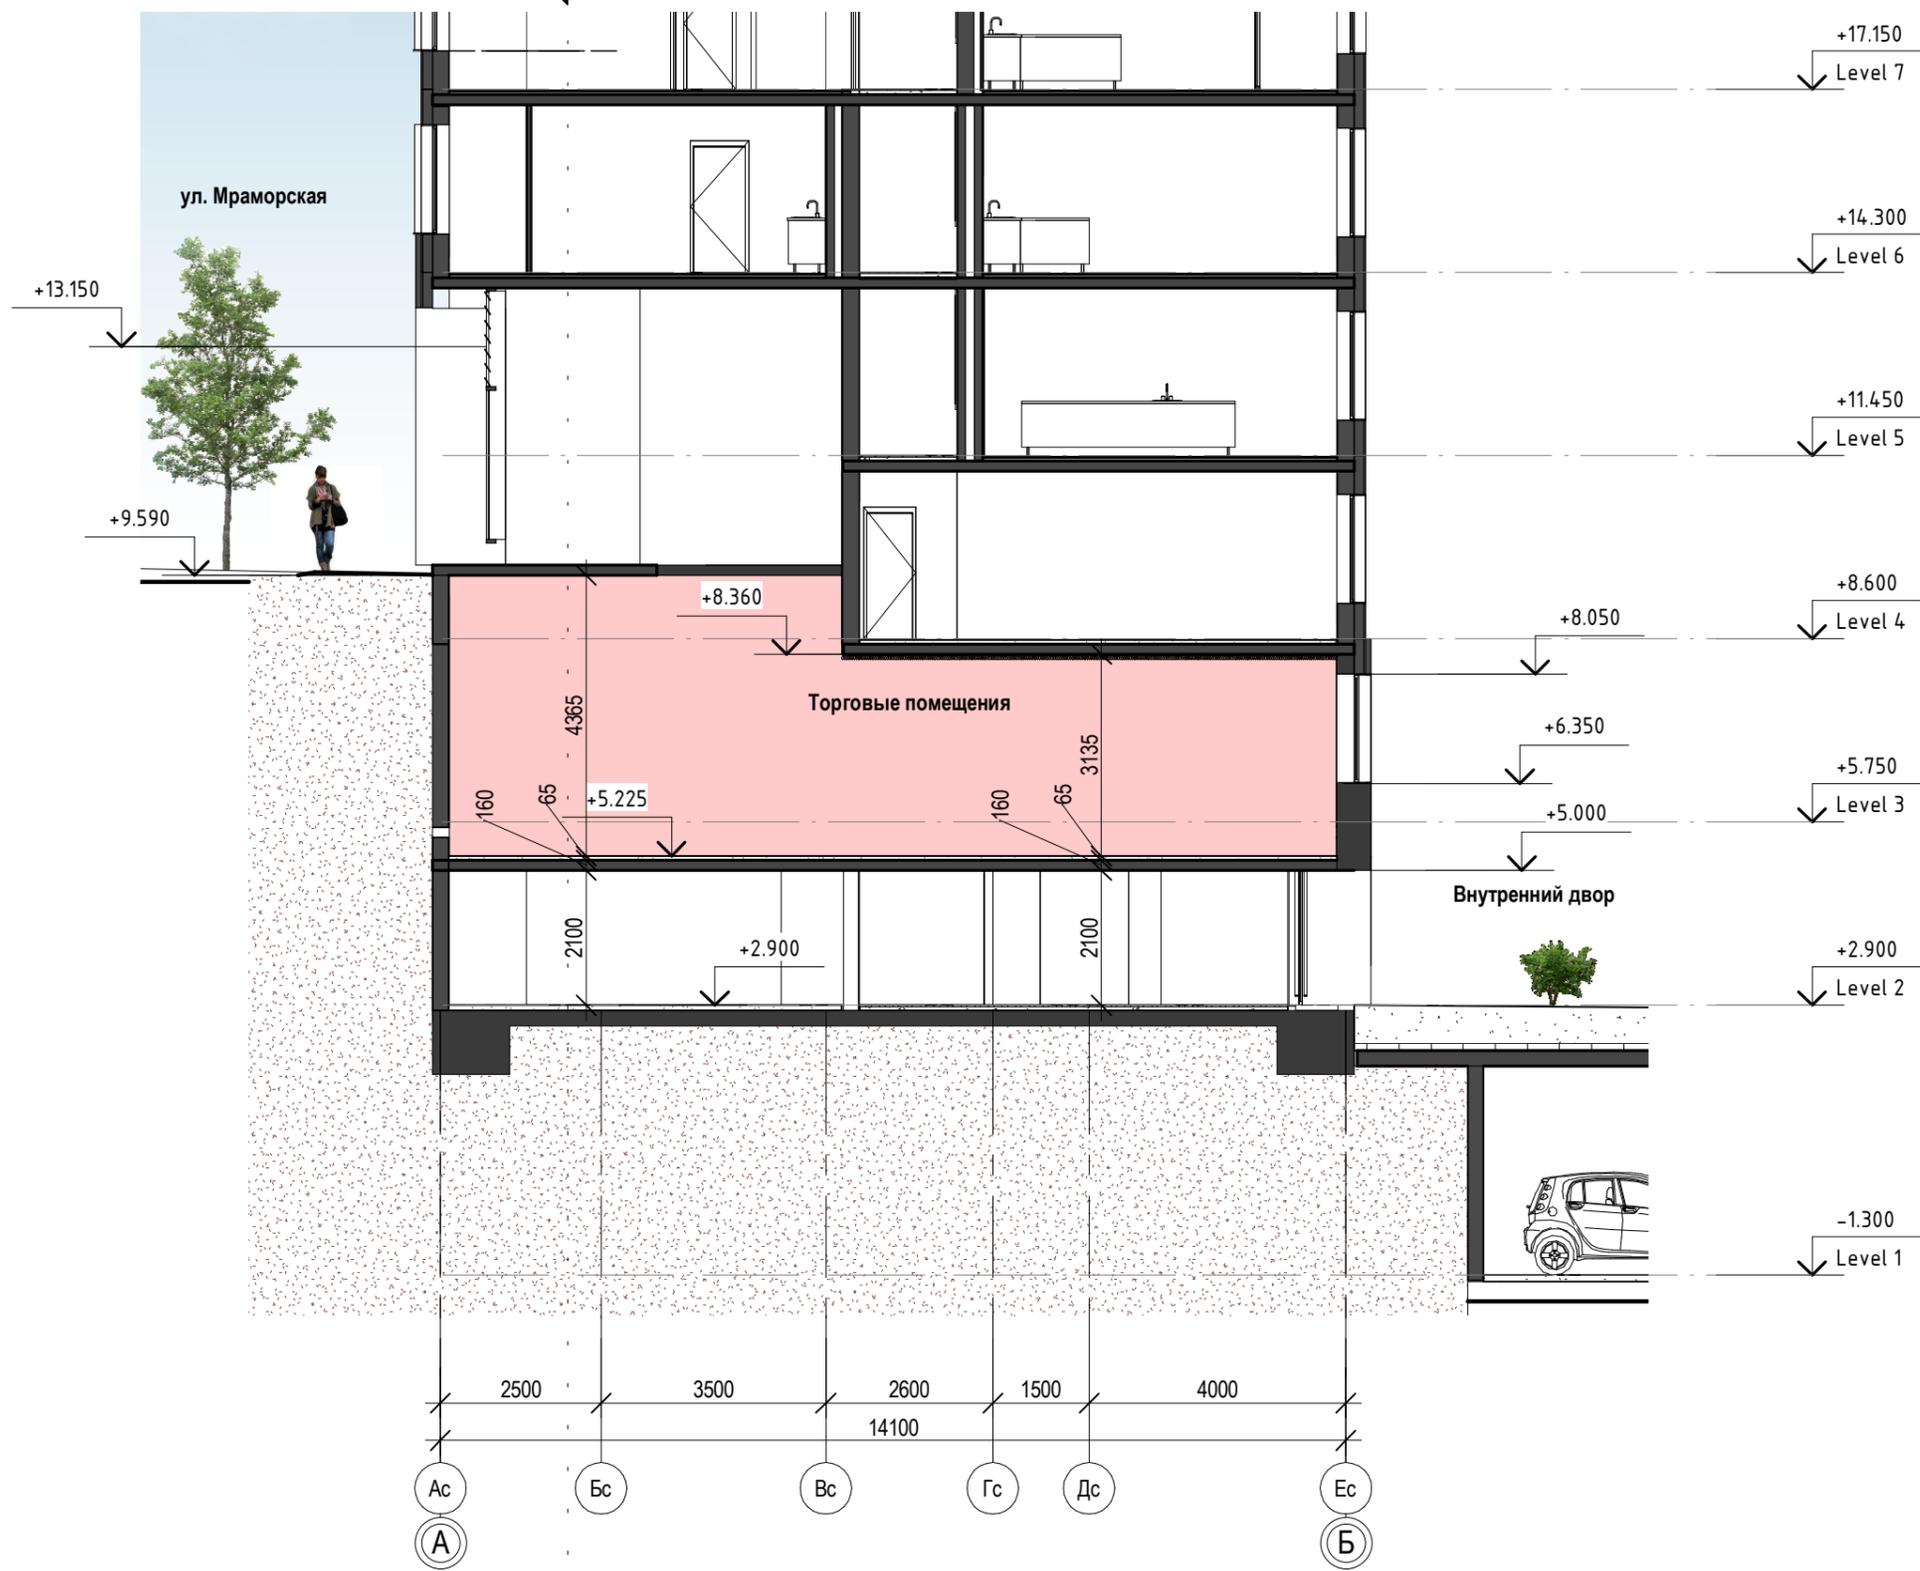

DESIGN & CONSULTING




000 "STI Engineering"

B. Atanasyevsky per. 22
119019 Moscow
Russia
www.sti-engineering.it
russia@sti-engineering.it

Certified Quality System
UNI EN ISO 9001:2008
Certificate N. 1108/0768



18.6. Разрез 3-3

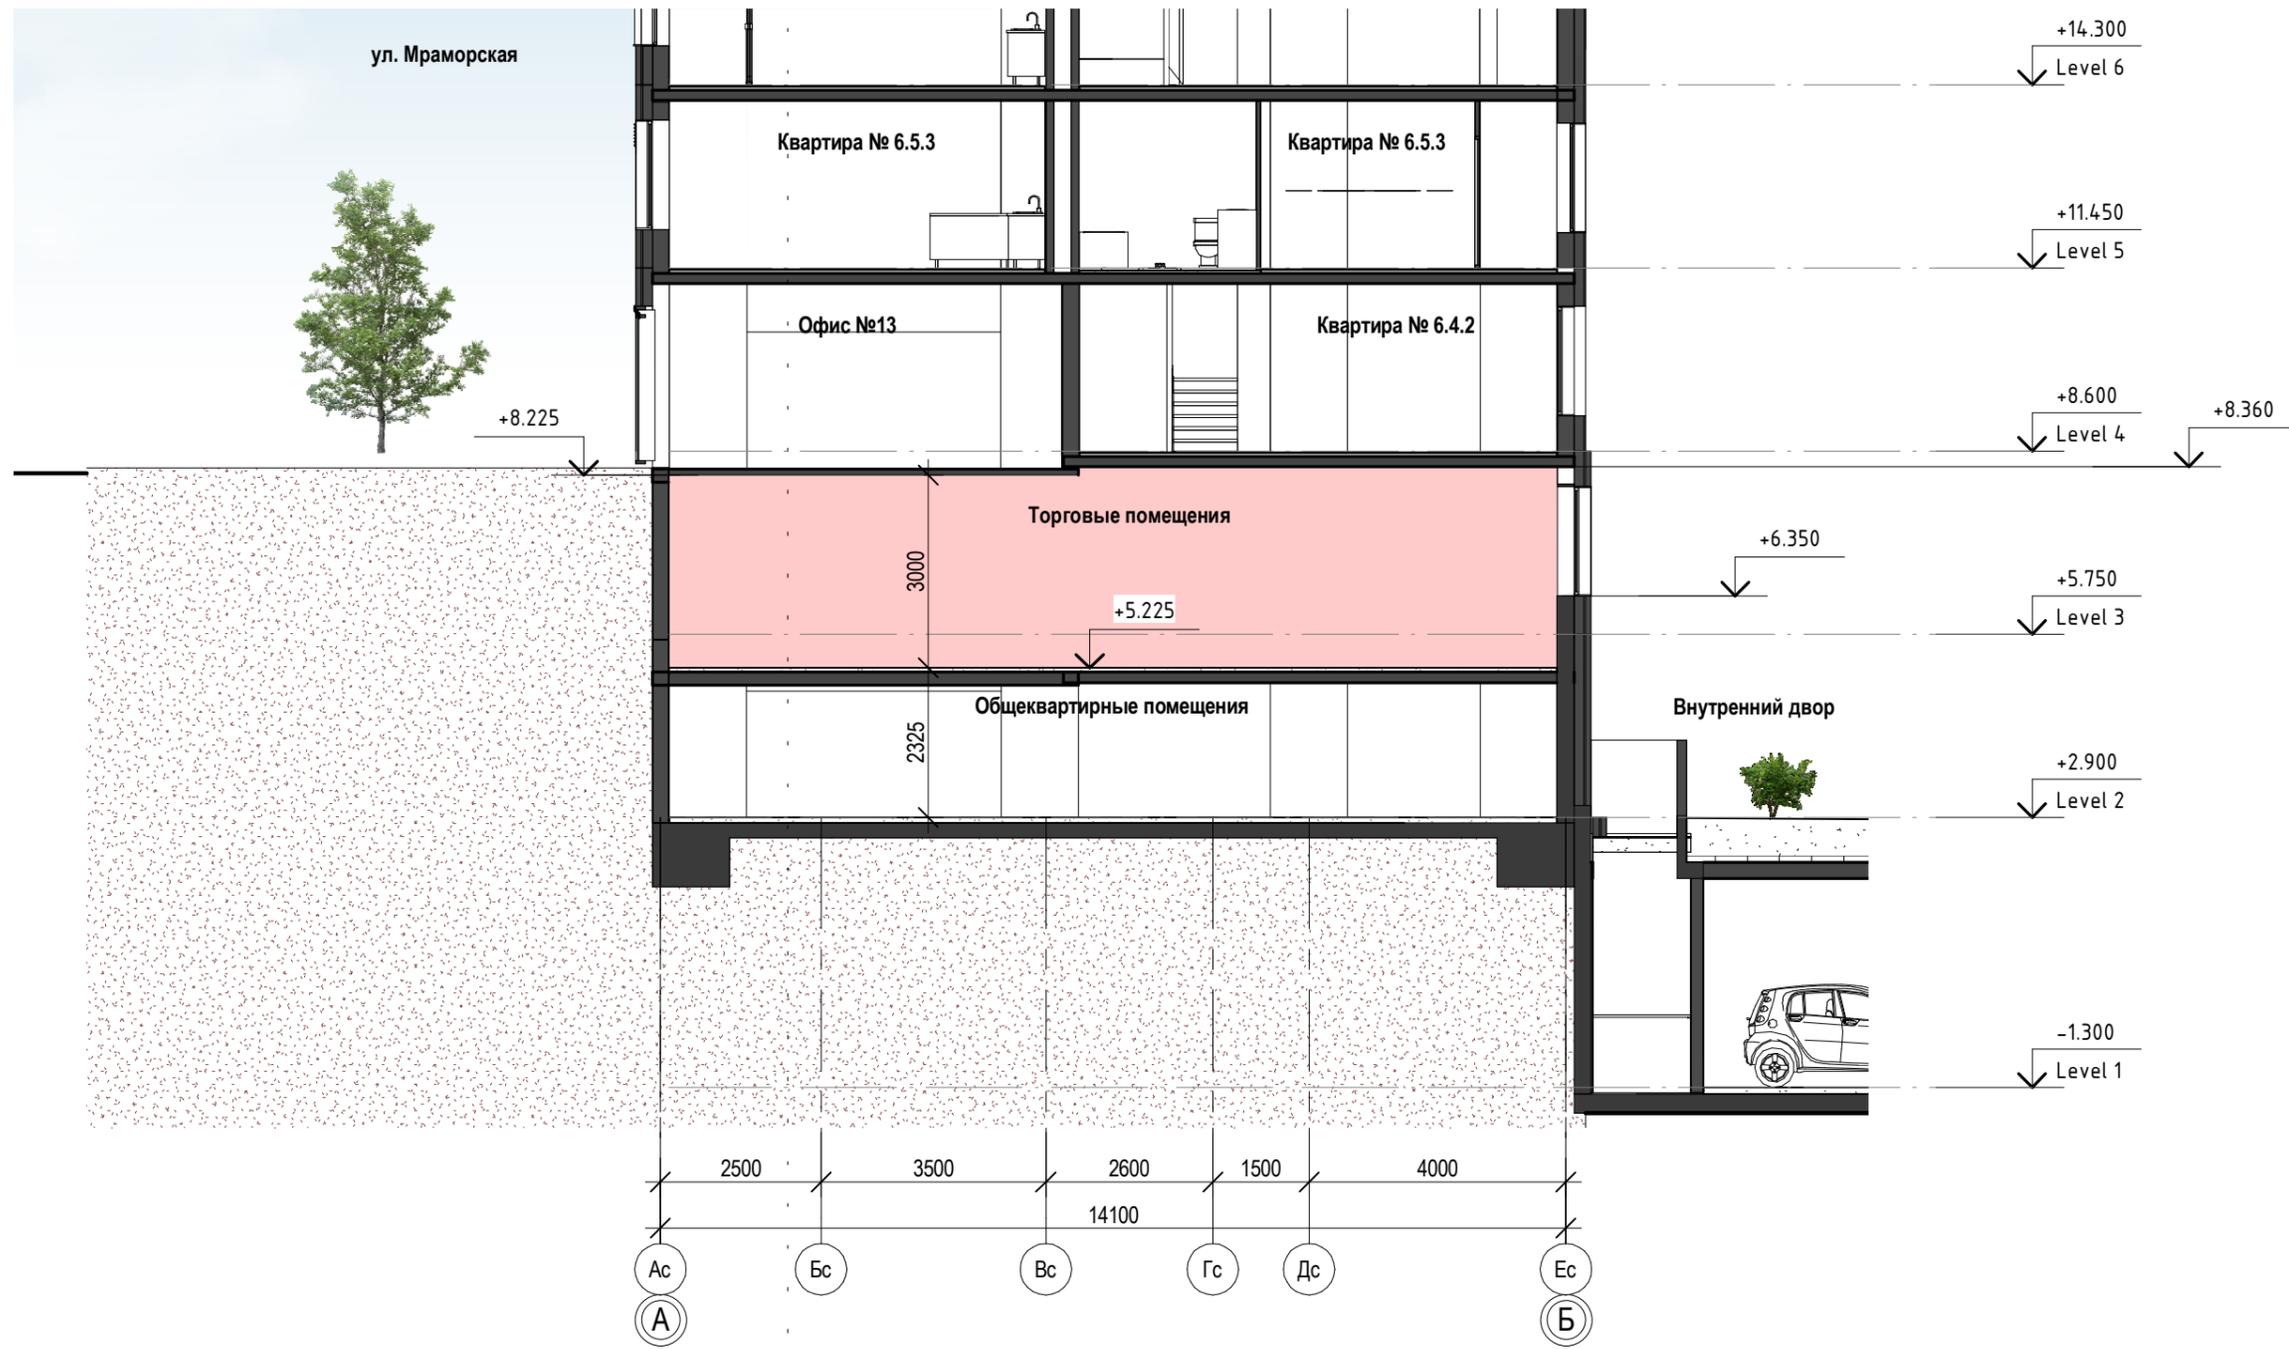

STI
engineering


DESIGN & CONSULTING

25
YEARS OF EXPERIENCE

ООО "STI Engineering"
B. Atanasyevsky per. 22
119019 Moscow
Russia
www.sti-engineering.it
russia@sti-engineering.it

Certified Quality System
DIN EN ISO 9001:2008
Certificate N. 1108/0768

18.6. Разрез 4-4

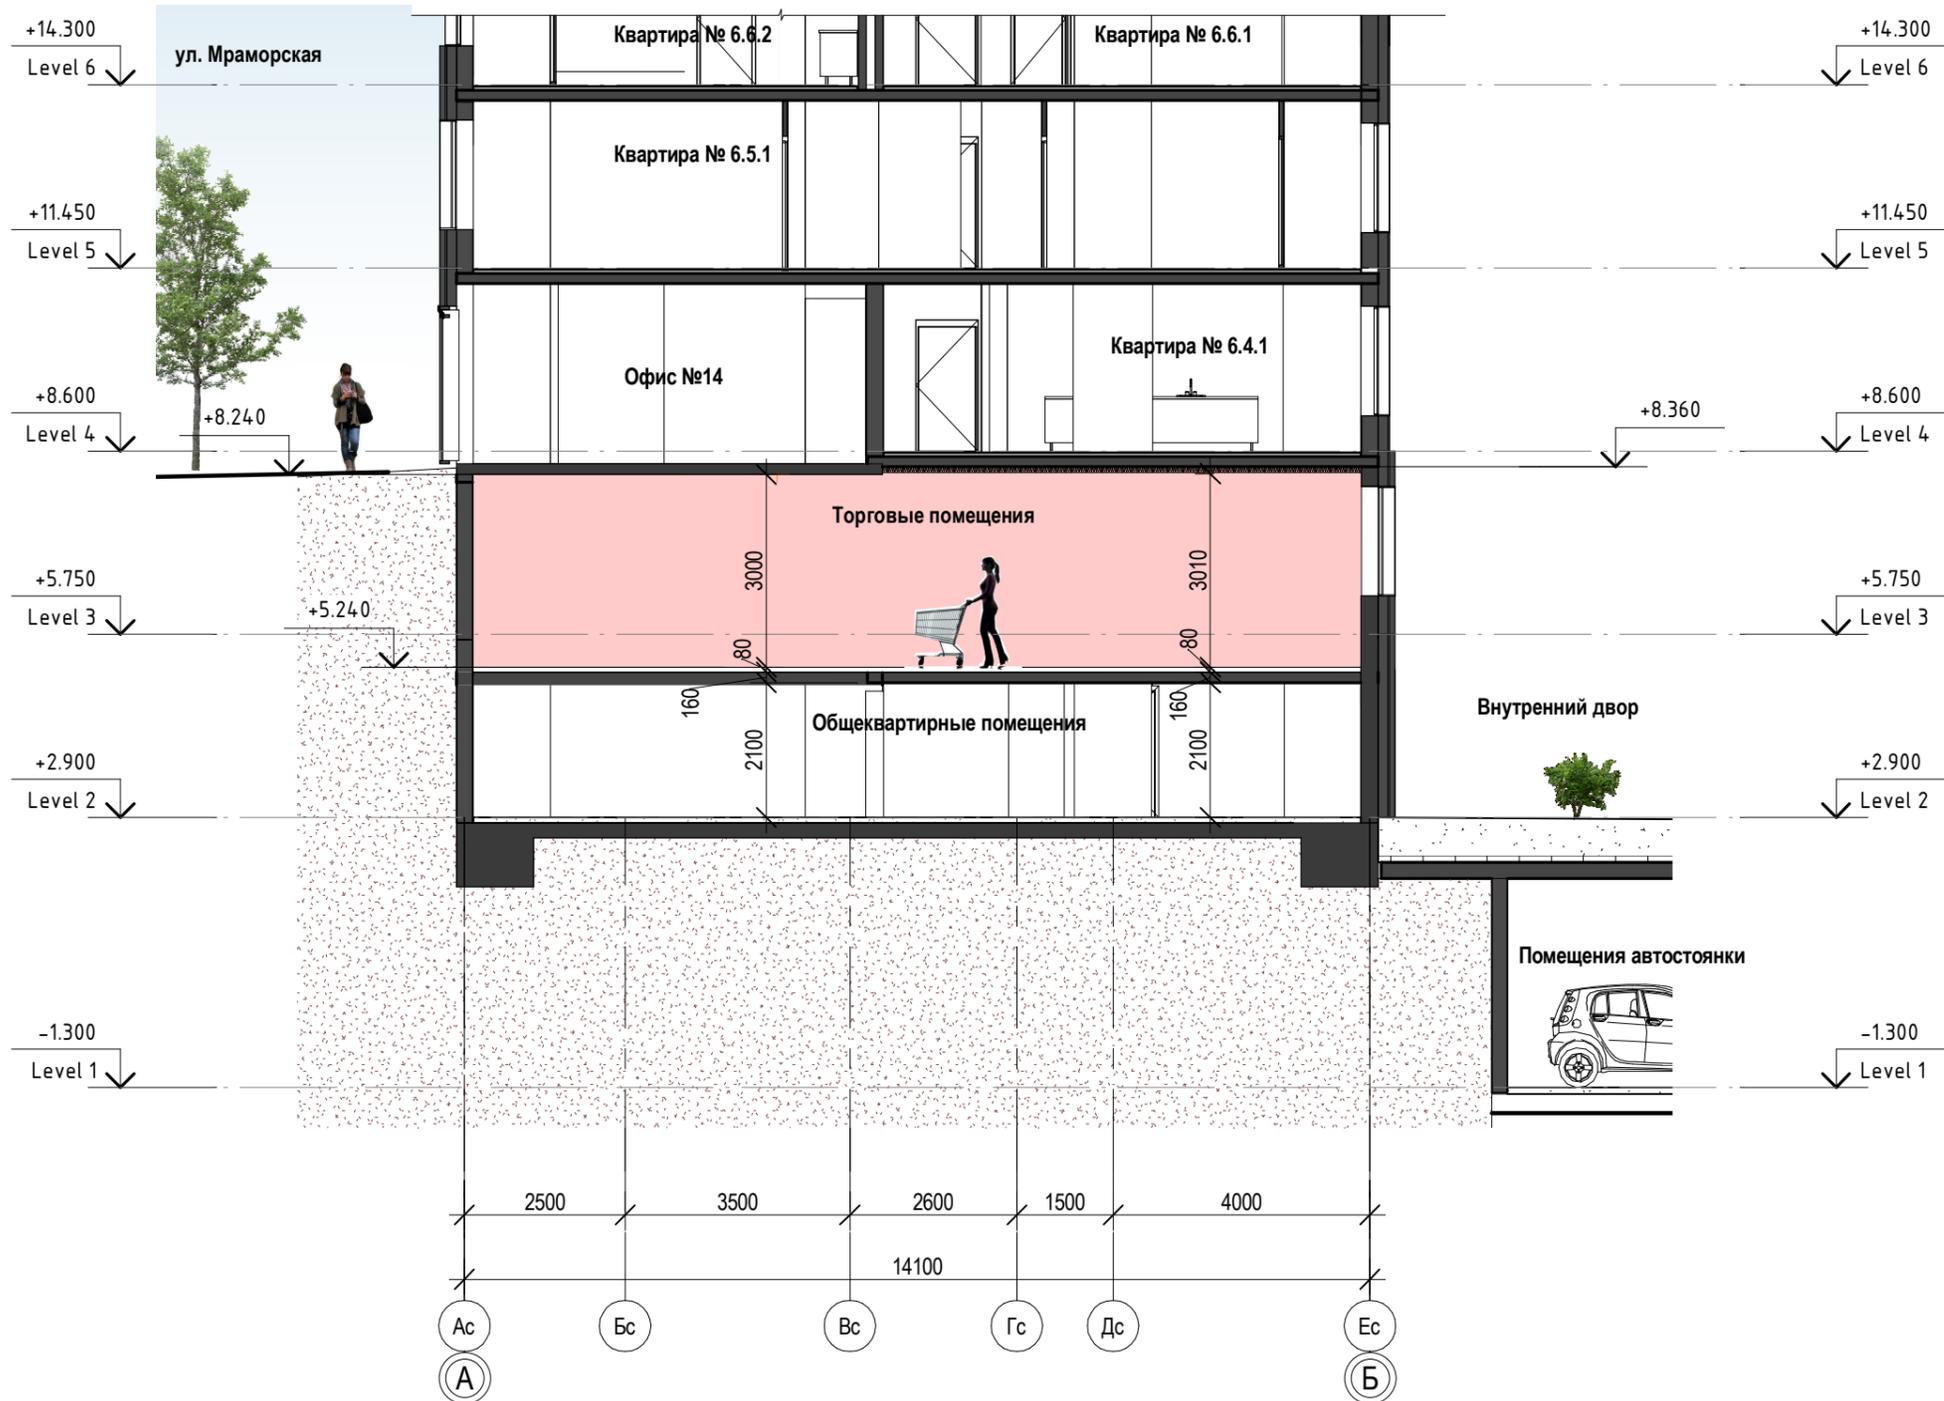

DESIGN & CONSULTING




ООО "STI Engineering"
 B. Atanasyevsky per. 22
 119019 Moscow
 Russia
 www.sti-engineering.it
 russia@sti-engineering.it

Certified Quality System
 UNI EN ISO 9001:2009
 Certificate N. 1108/0768

**Необходимо
поднимать ур.з.
на 700...800мм**

18.7. Разрез 5-5

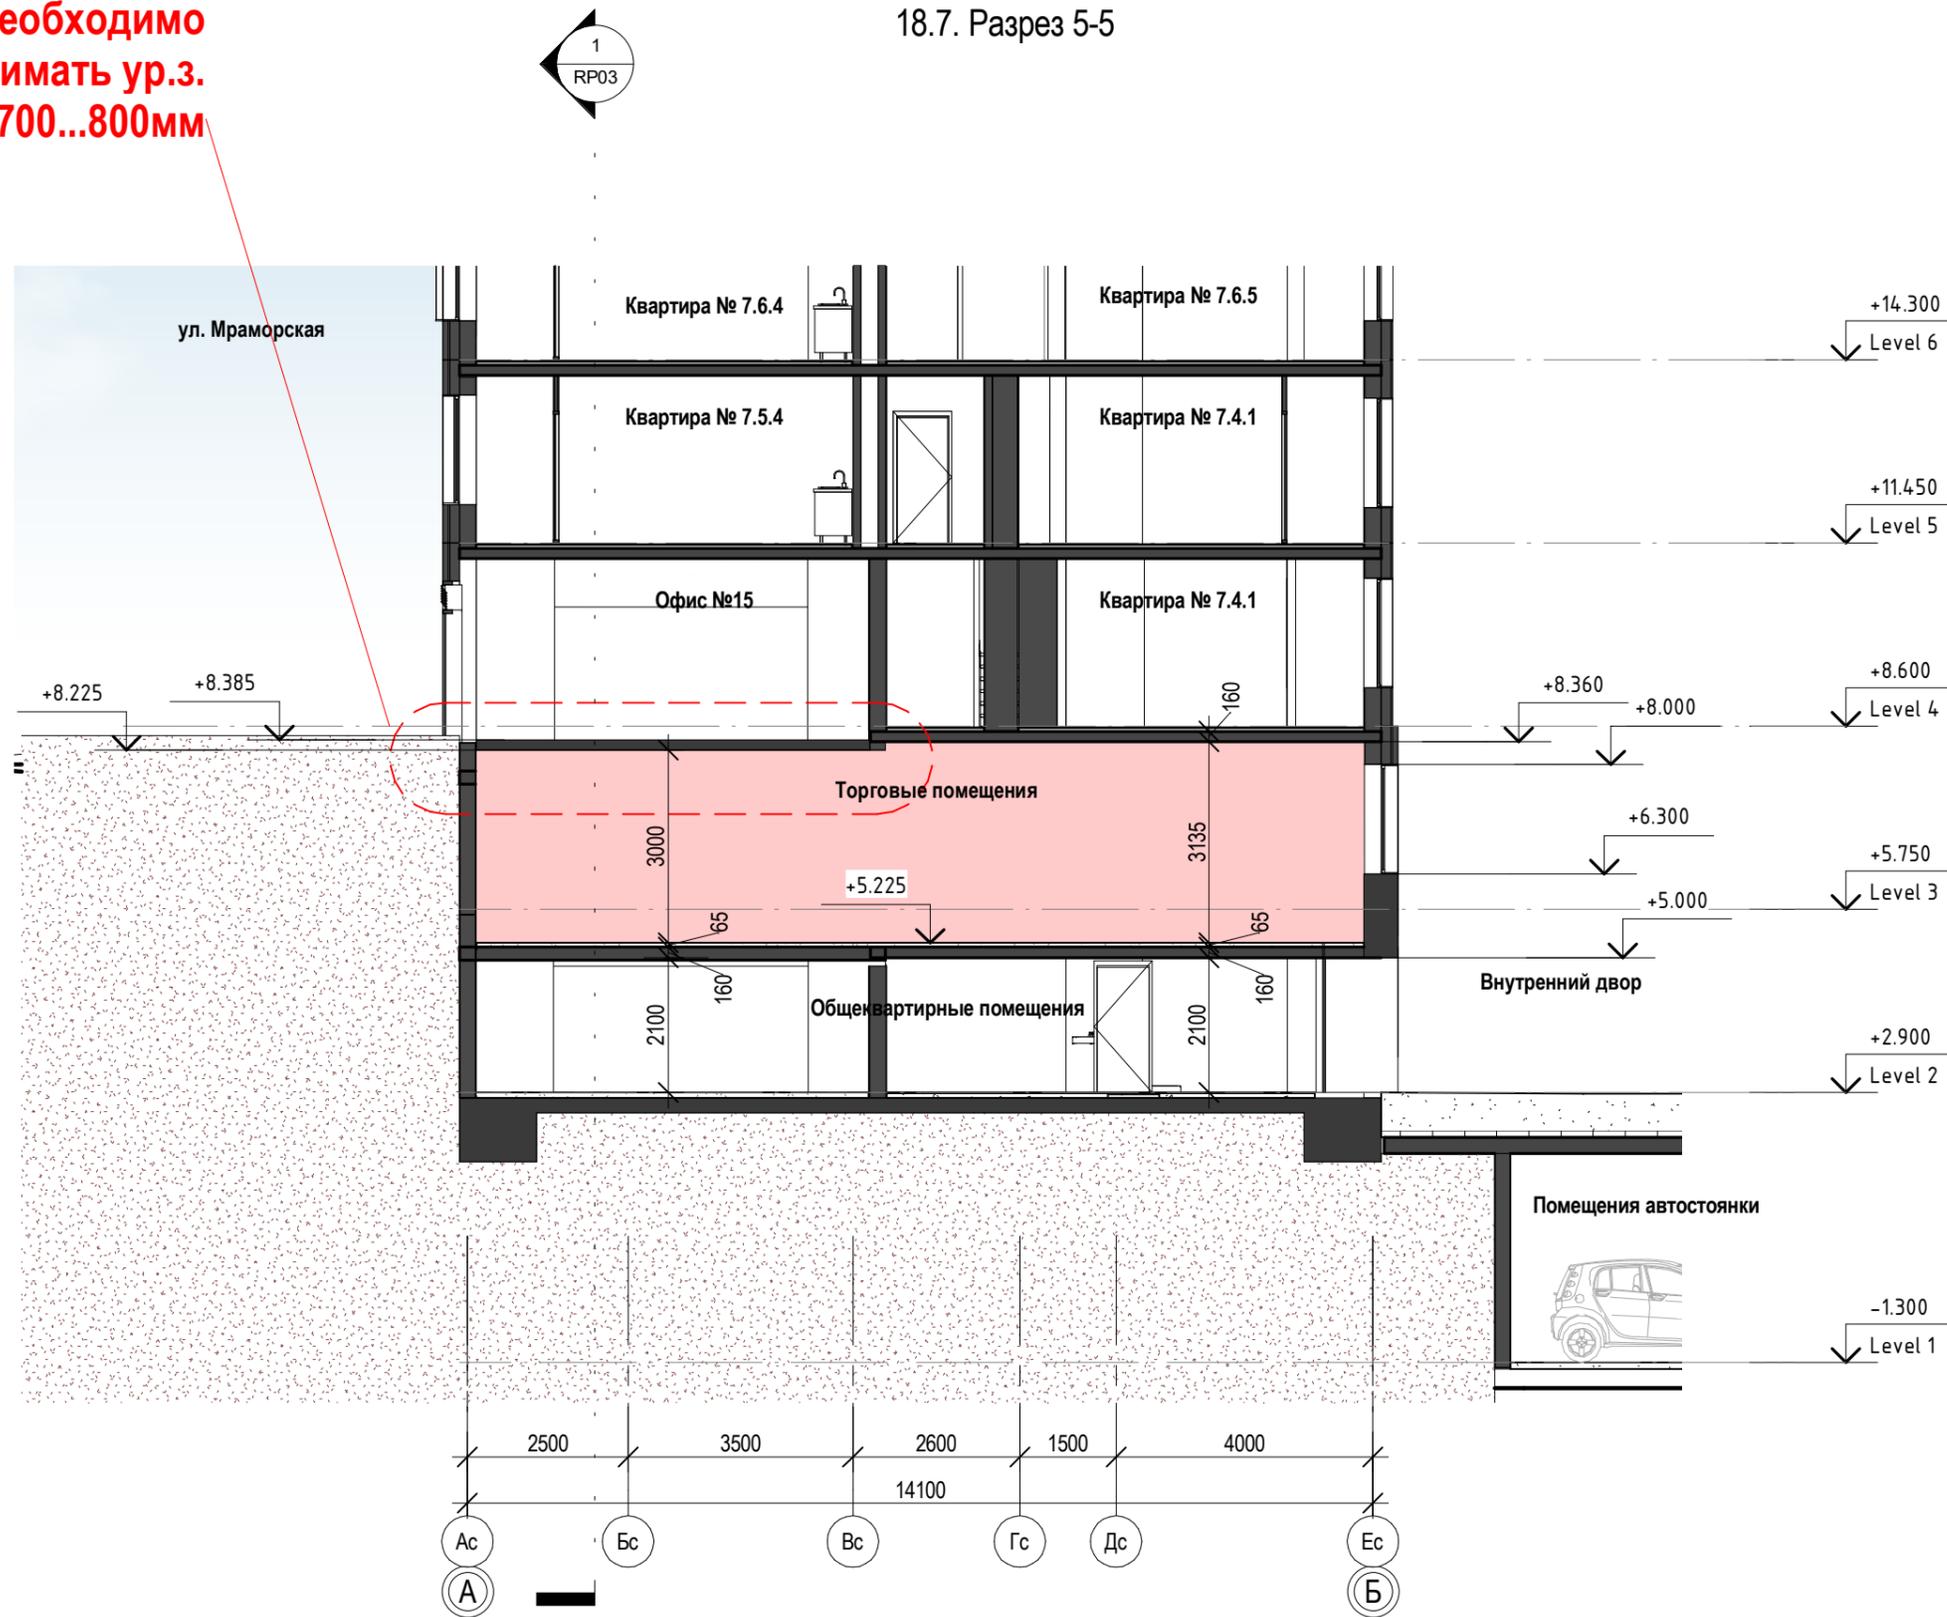

STI
engineering


DESIGN & CONSULTING

25
YEARS OF EXPERIENCE

ООО "STI Engineering"
B. Atanasyevsky per. 22
119019 Moscow
Russia
www.sti-engineering.it
russia@sti-engineering.it

Certified Quality System
UNI EN ISO 9001:2008
Certificate N. 1108/0768

18.7. Разрез 7-7

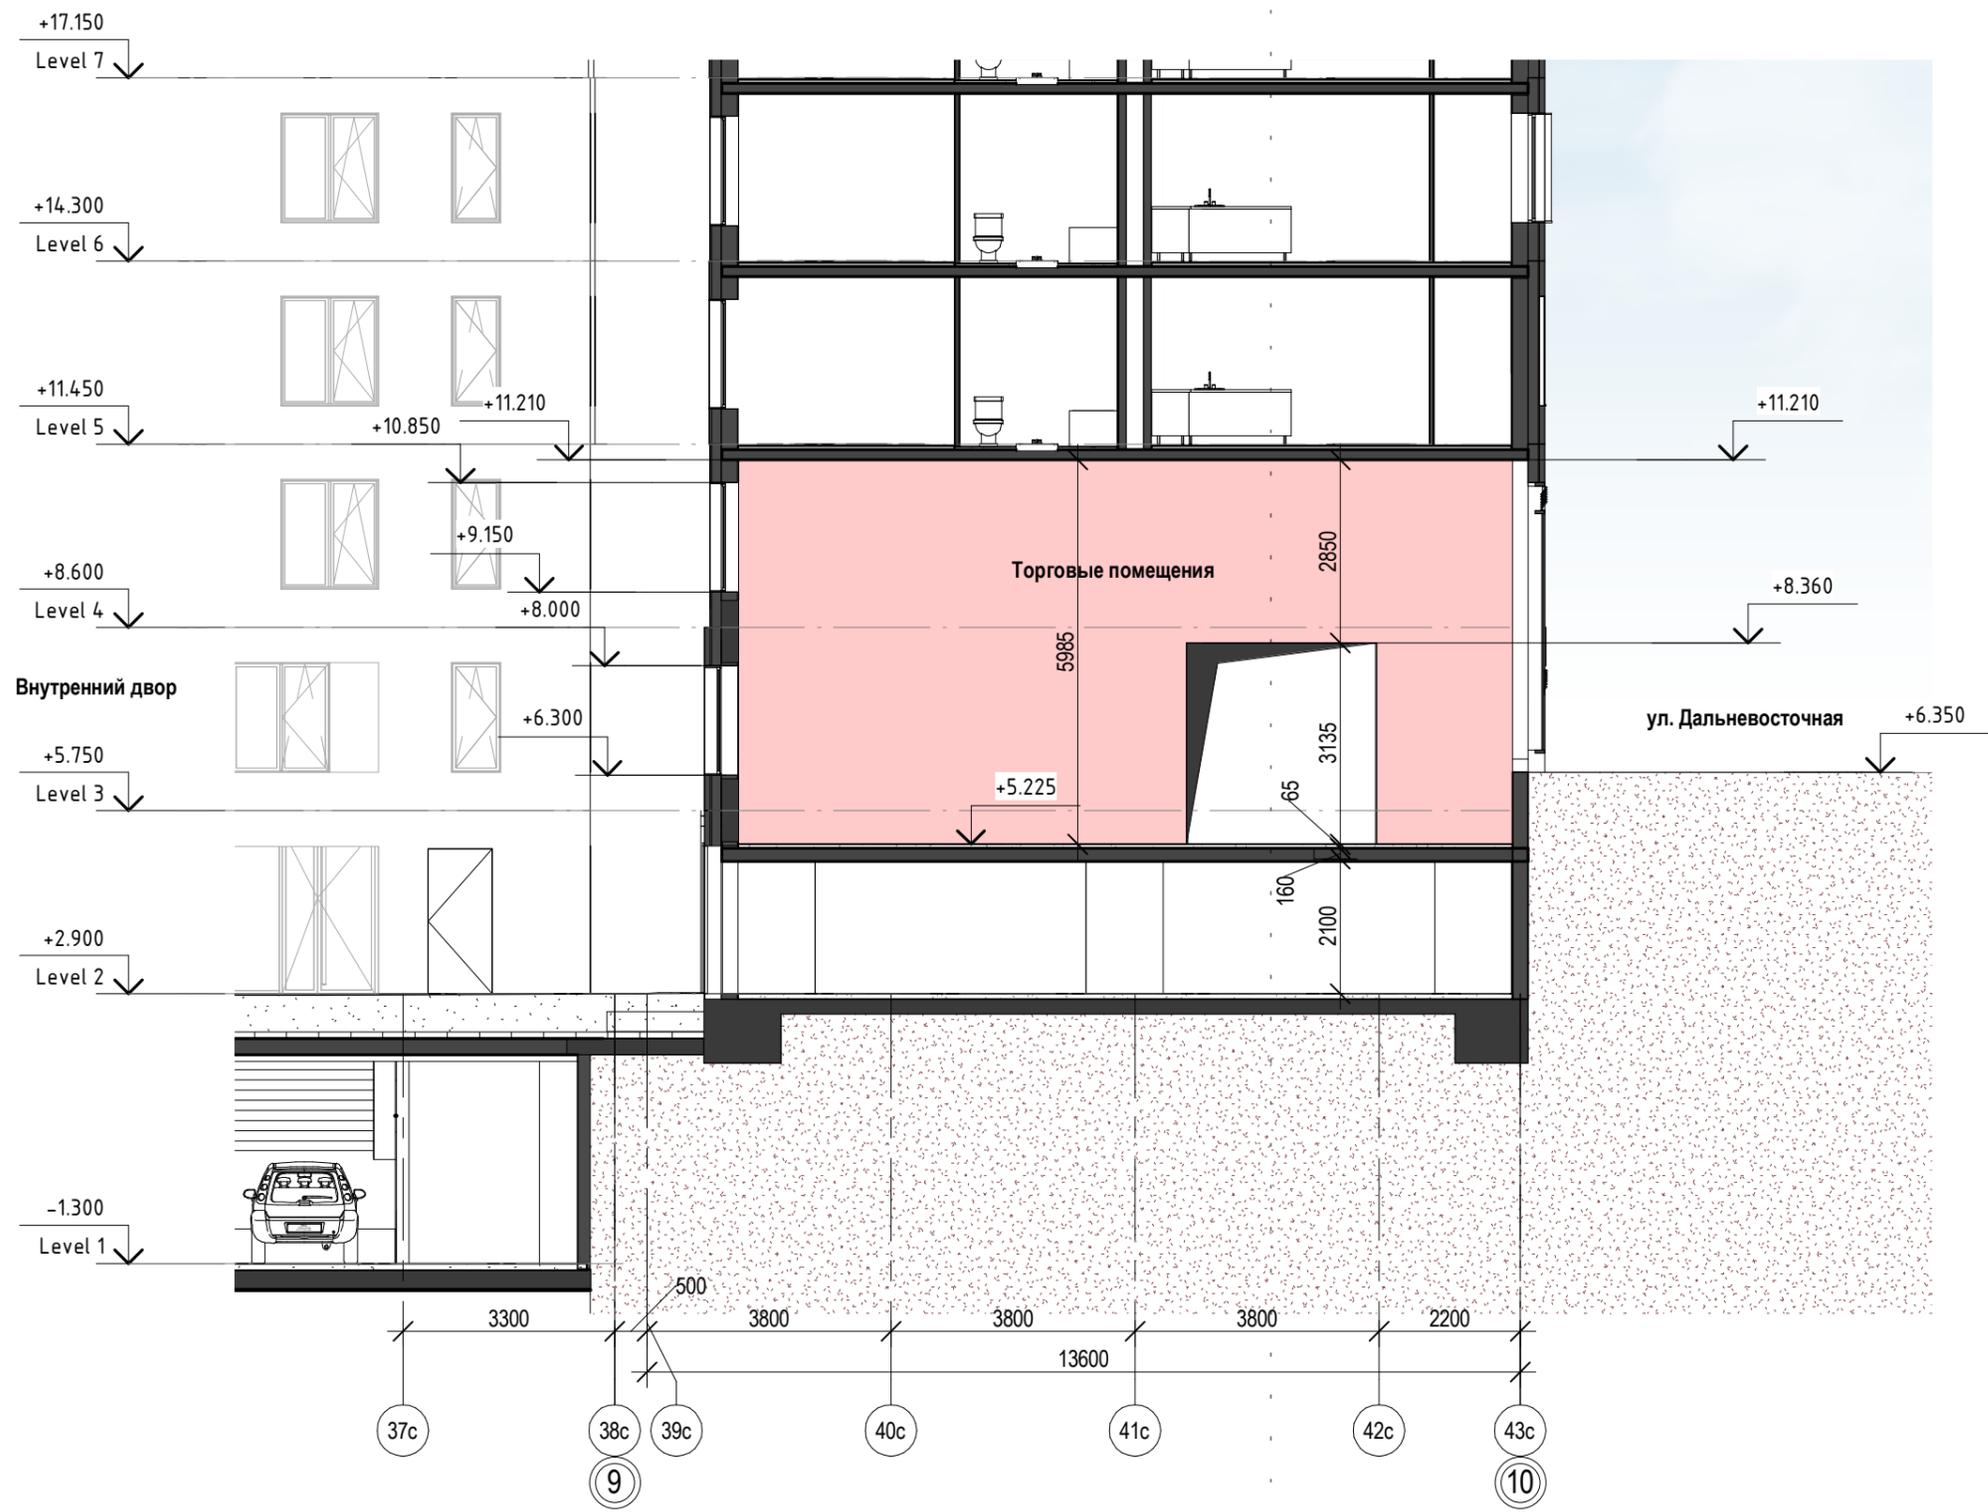

STI
engineering


DESIGN & CONSULTING

25
YEARS OF EXPERIENCE

ООО "STI Engineering"
B. Atanasyevsky per. 22
119019 Moscow
Russia
www.sti-engineering.it
russia@sti-engineering.it

Certified Quality System
UNI EN ISO 9001:2008
Certificate N. 1108/0768


18.7. Разрез 8-8

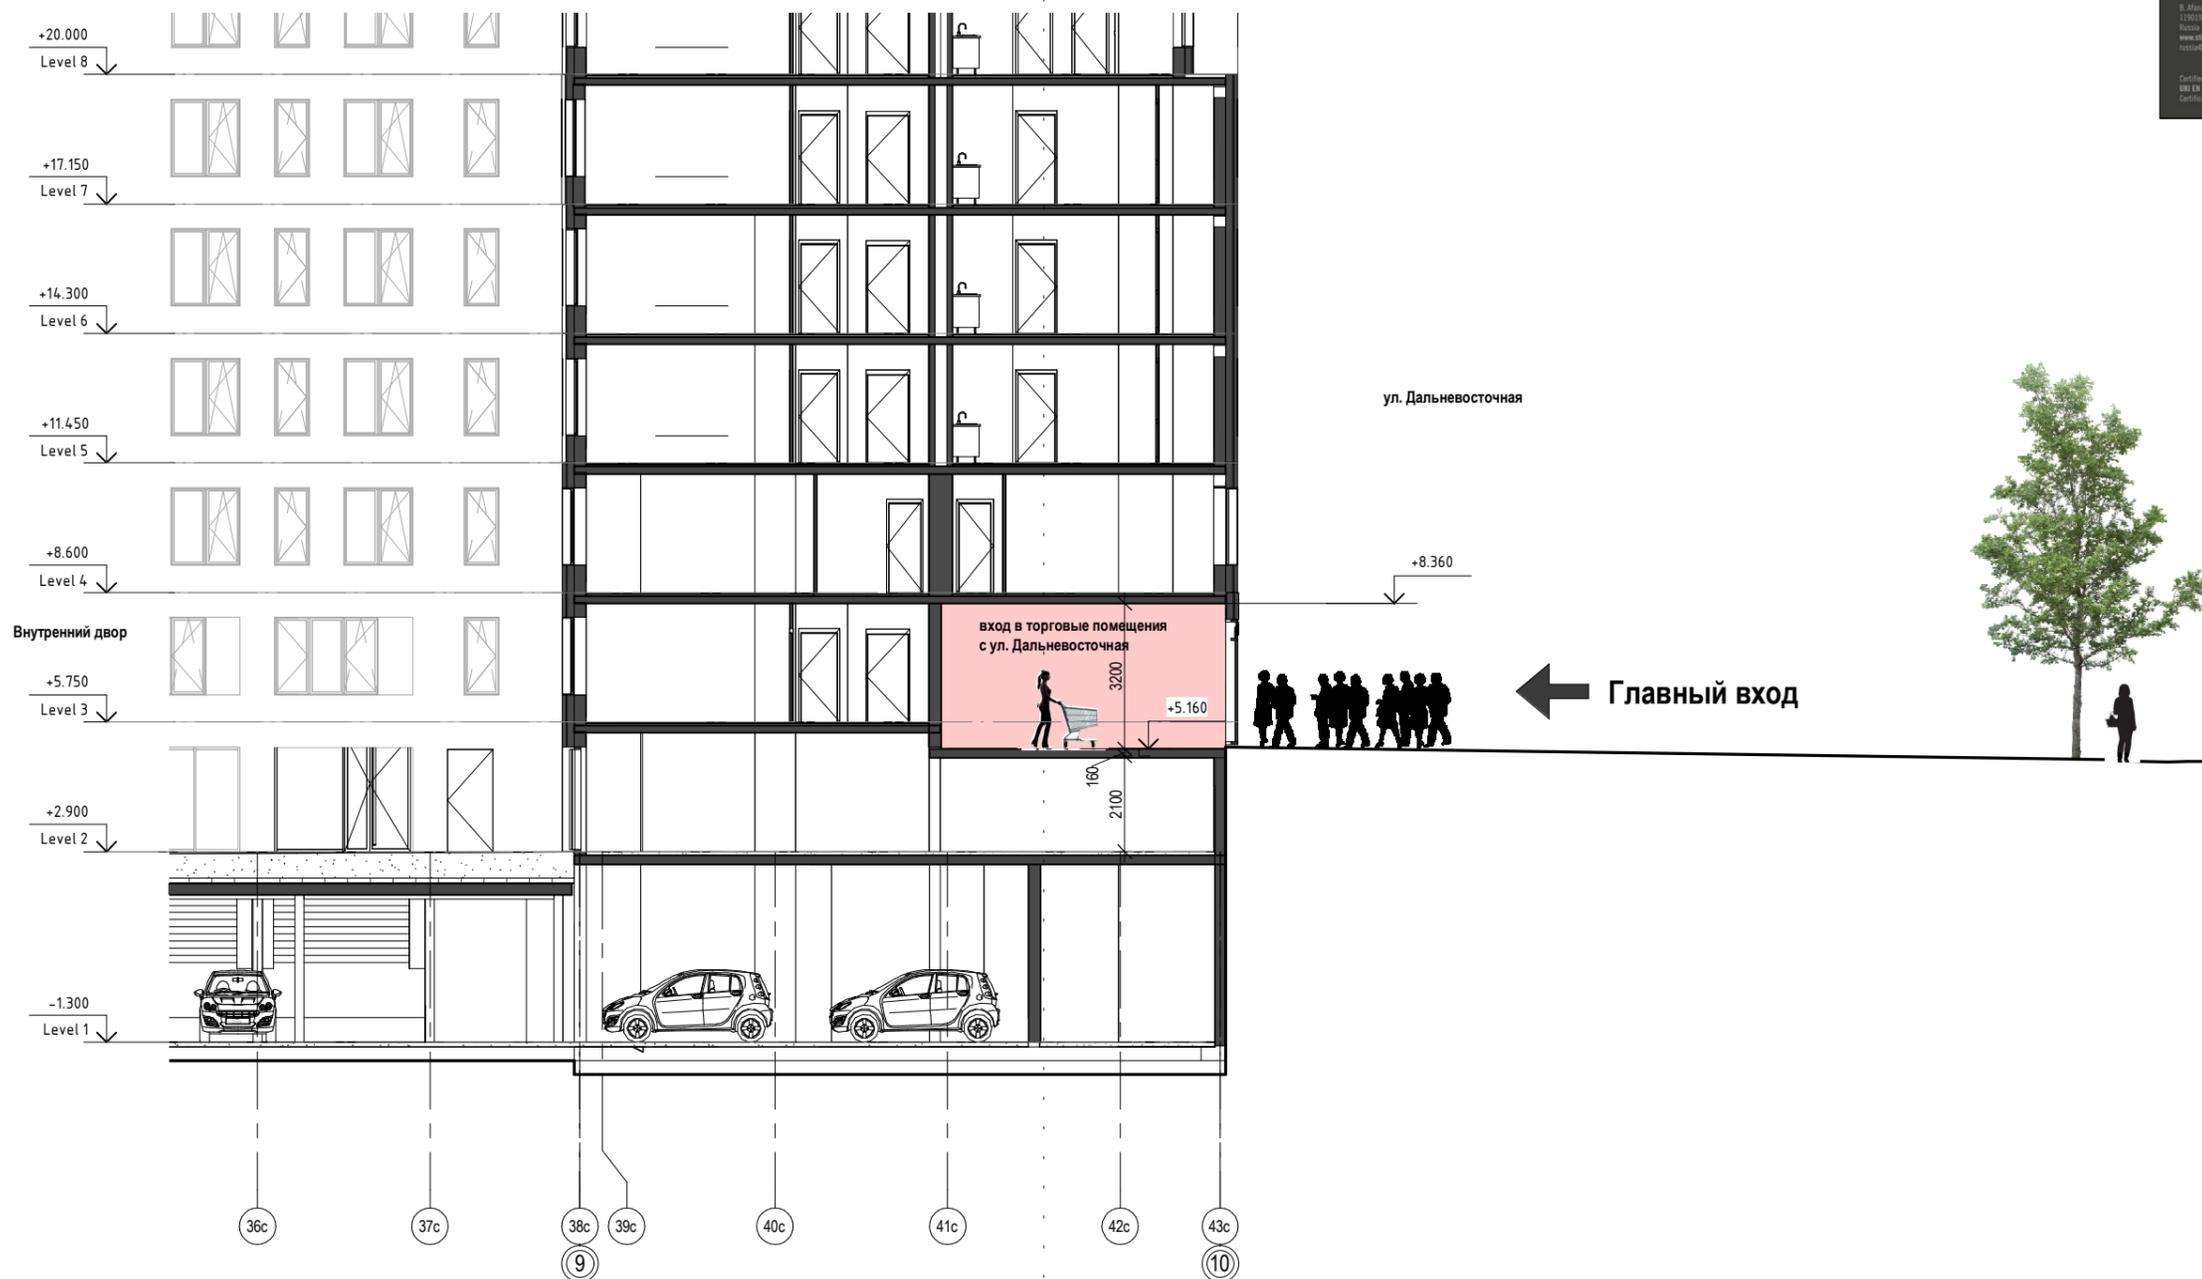


18.7+18.8. Разрез 9-9



Главный вход + Высокая часть торгового зала

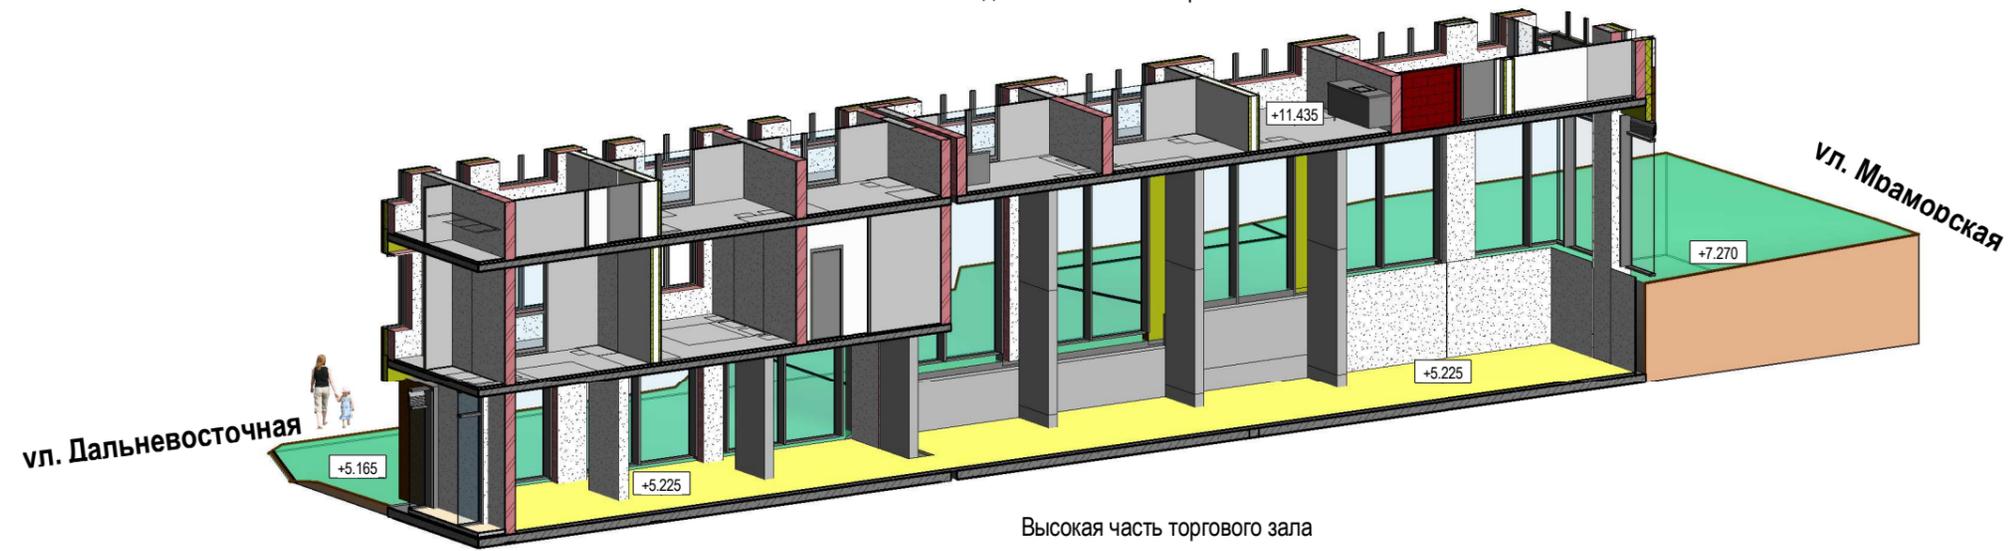

Высокая часть торгового зала

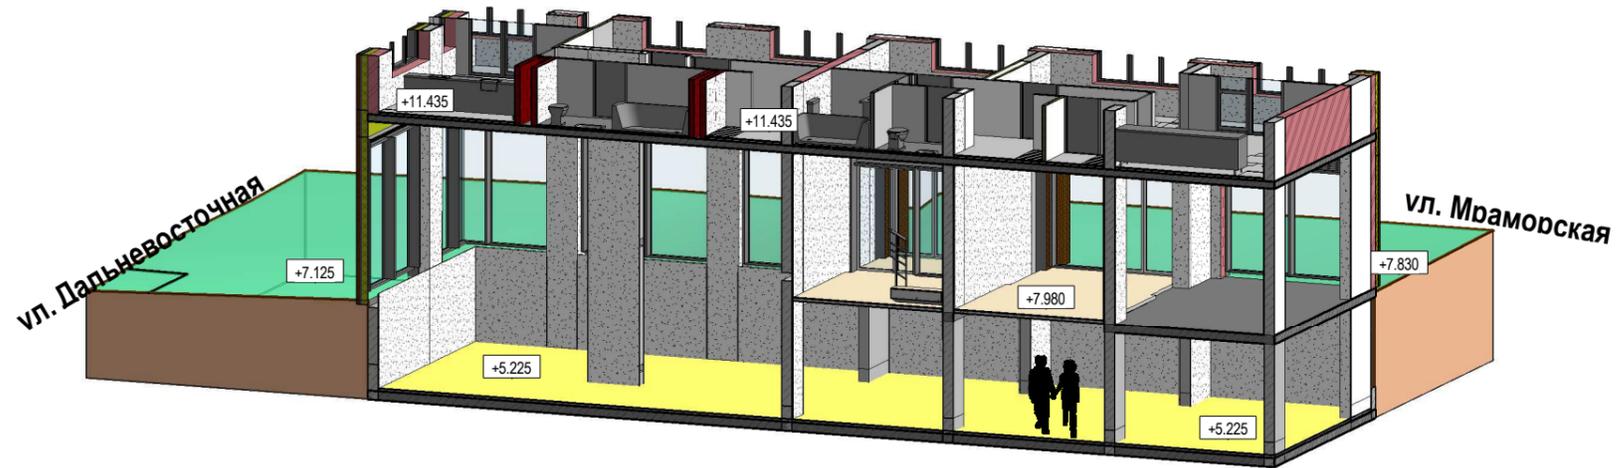

Высокая часть торгового зала

